


NOTE:
ALL WORK SHOWN TO BE DONE
BY GENERAL CONTRACTOR.

HOME ELEVATORS DIRECT, LLC

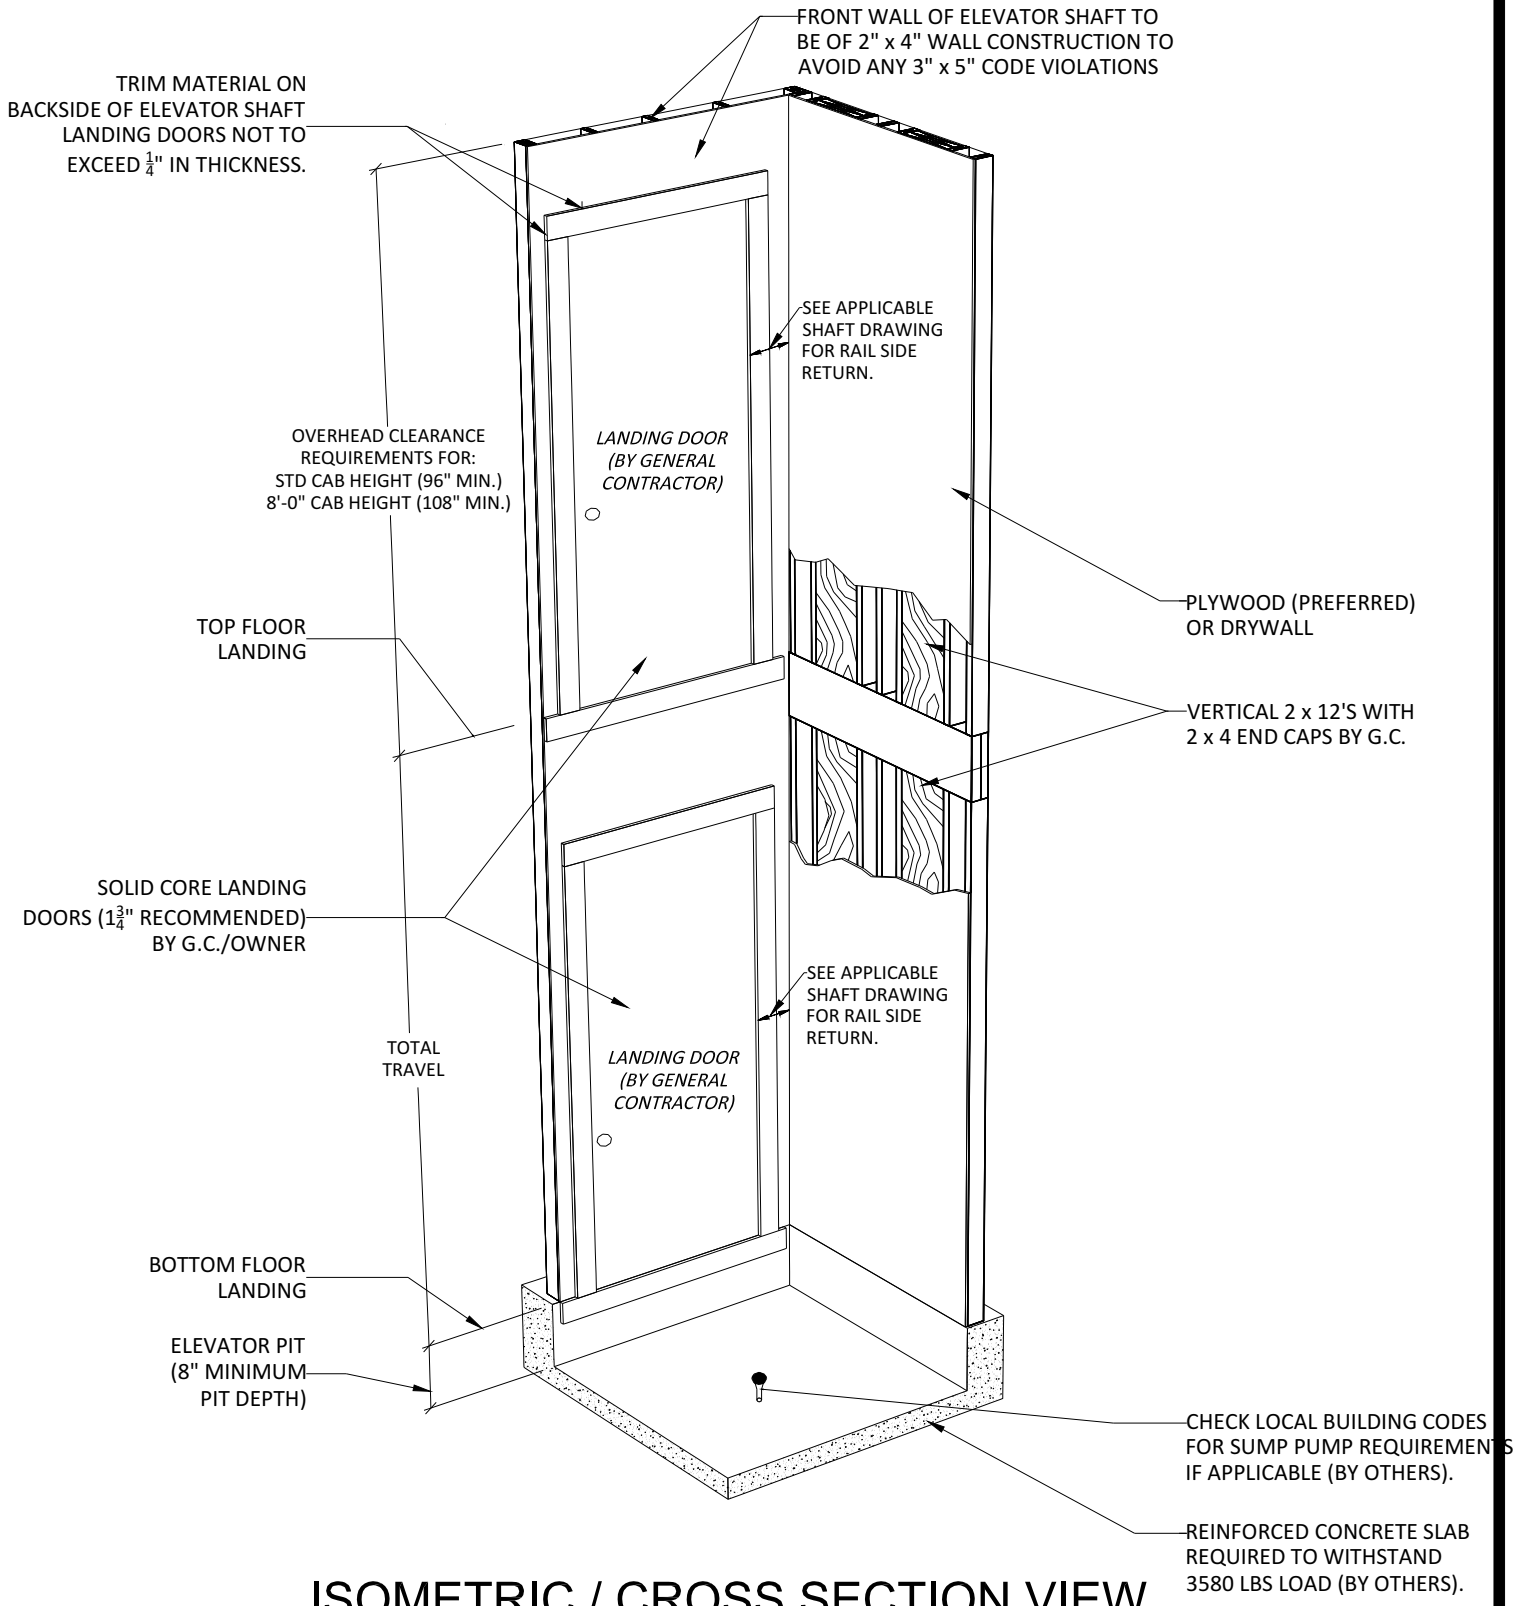

ISOMETRIC / CROSS SECTION VIEW

SCALE - NOT TO SCALE

PROPRIETARY AND CONFIDENTIAL

DRAWING NAME:

DRAWING NUMBER:

THE INFORMATION CONTAINED IN THIS DRAWING IS THE SOLE PROPERTY OF "HOME ELEVATORS DIRECT, LLC" ANY REPRODUCTION IN PART OR AS A WHOLE WITHOUT THE WRITTEN PERMISSION OF "HOME ELEVATORS DIRECT, LLC" IS STRICTLY PROHIBITED.

**ISOMETRIC
ELEVATION**

**HED_ISOMETRIC.
ELEVATION**